



SADAPHULI

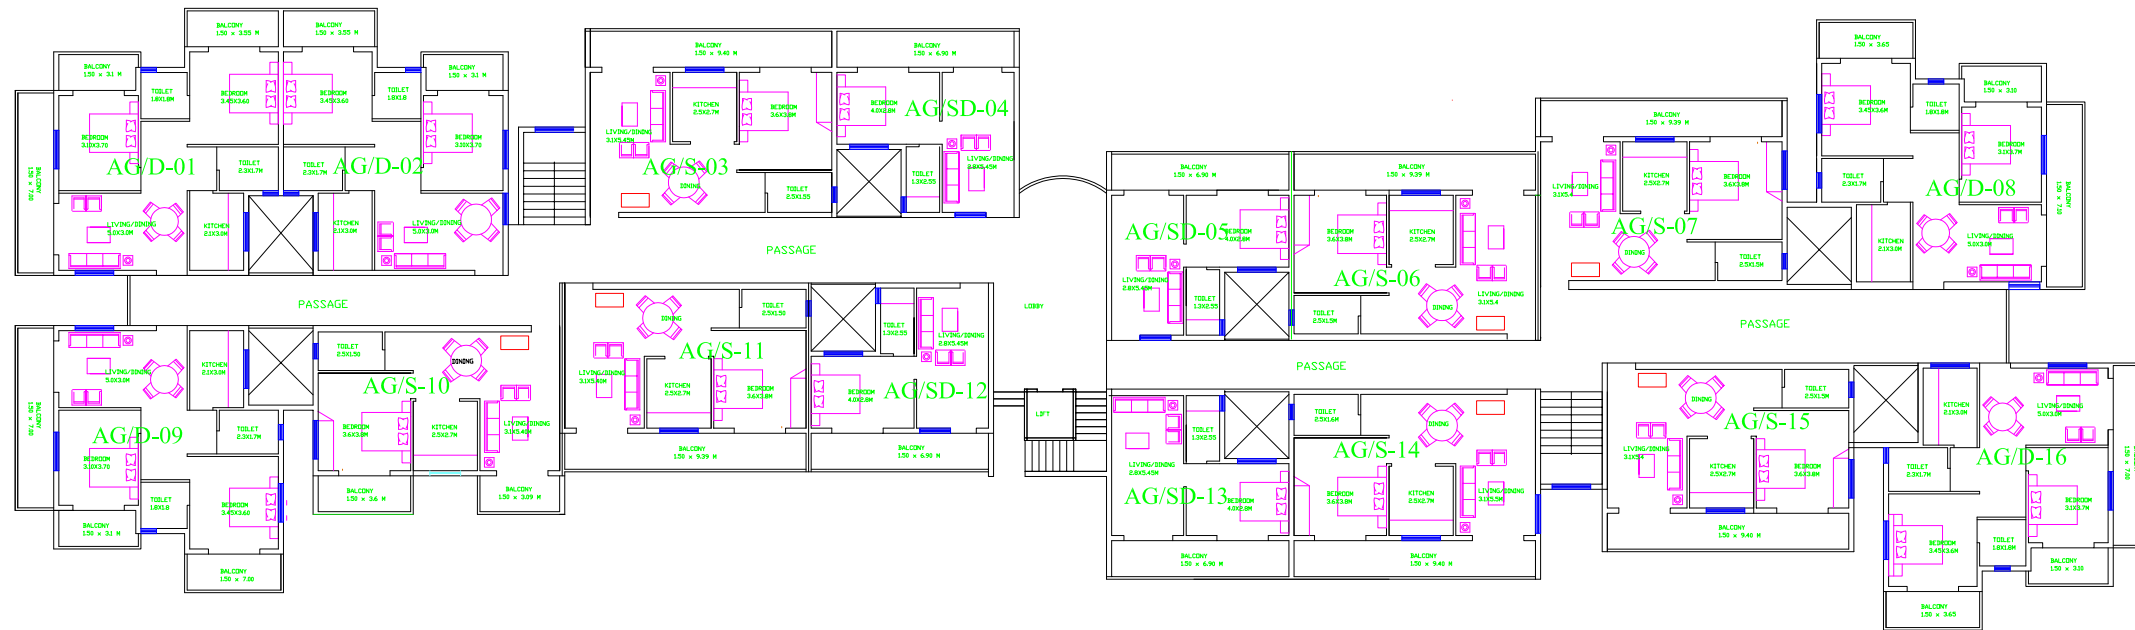

BUILDING A GROUND FLOOR PLAN

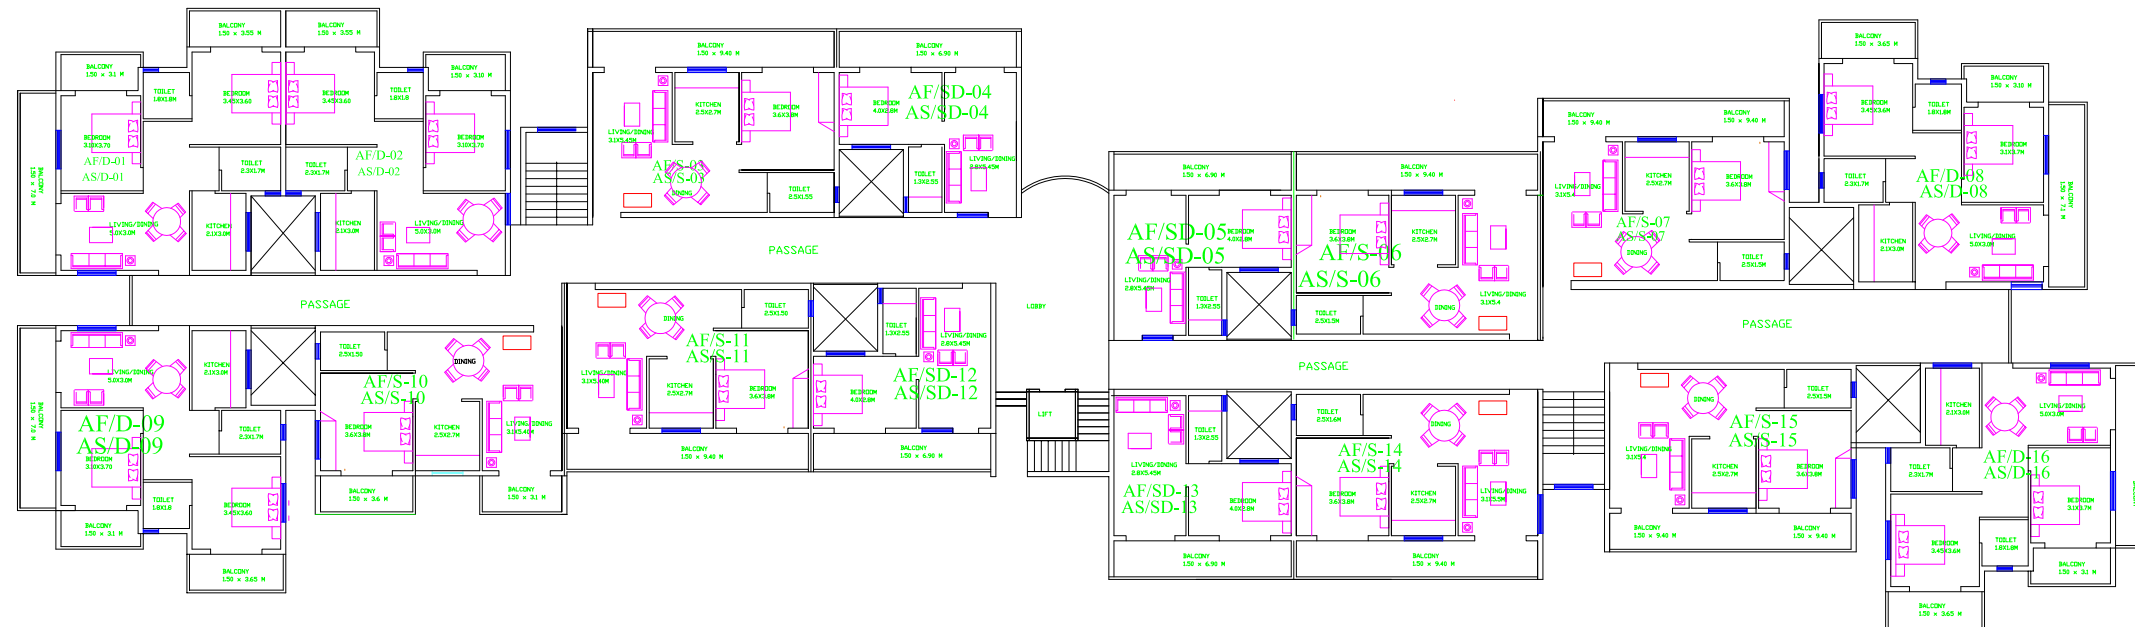

BUILDING A TYPICAL FIRST AND SECOND FLOOR